


APPROVED NW ELEVATION

① NATURAL TIMBER CLADDING



③ GREY POWDER-COATED ALUMINIUM WINDOWS

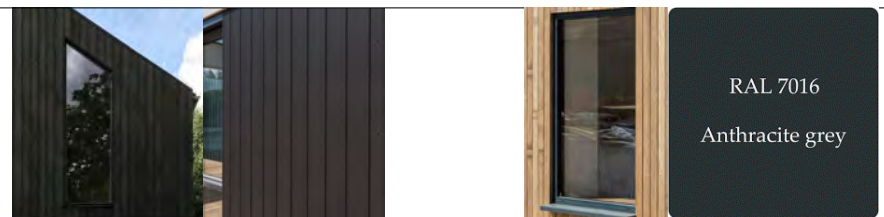


⑤ TRADITIONAL TILE ROOF



② BLACK TIMBER CLADDING



④ STANDING SEAM METAL GREY ROOF

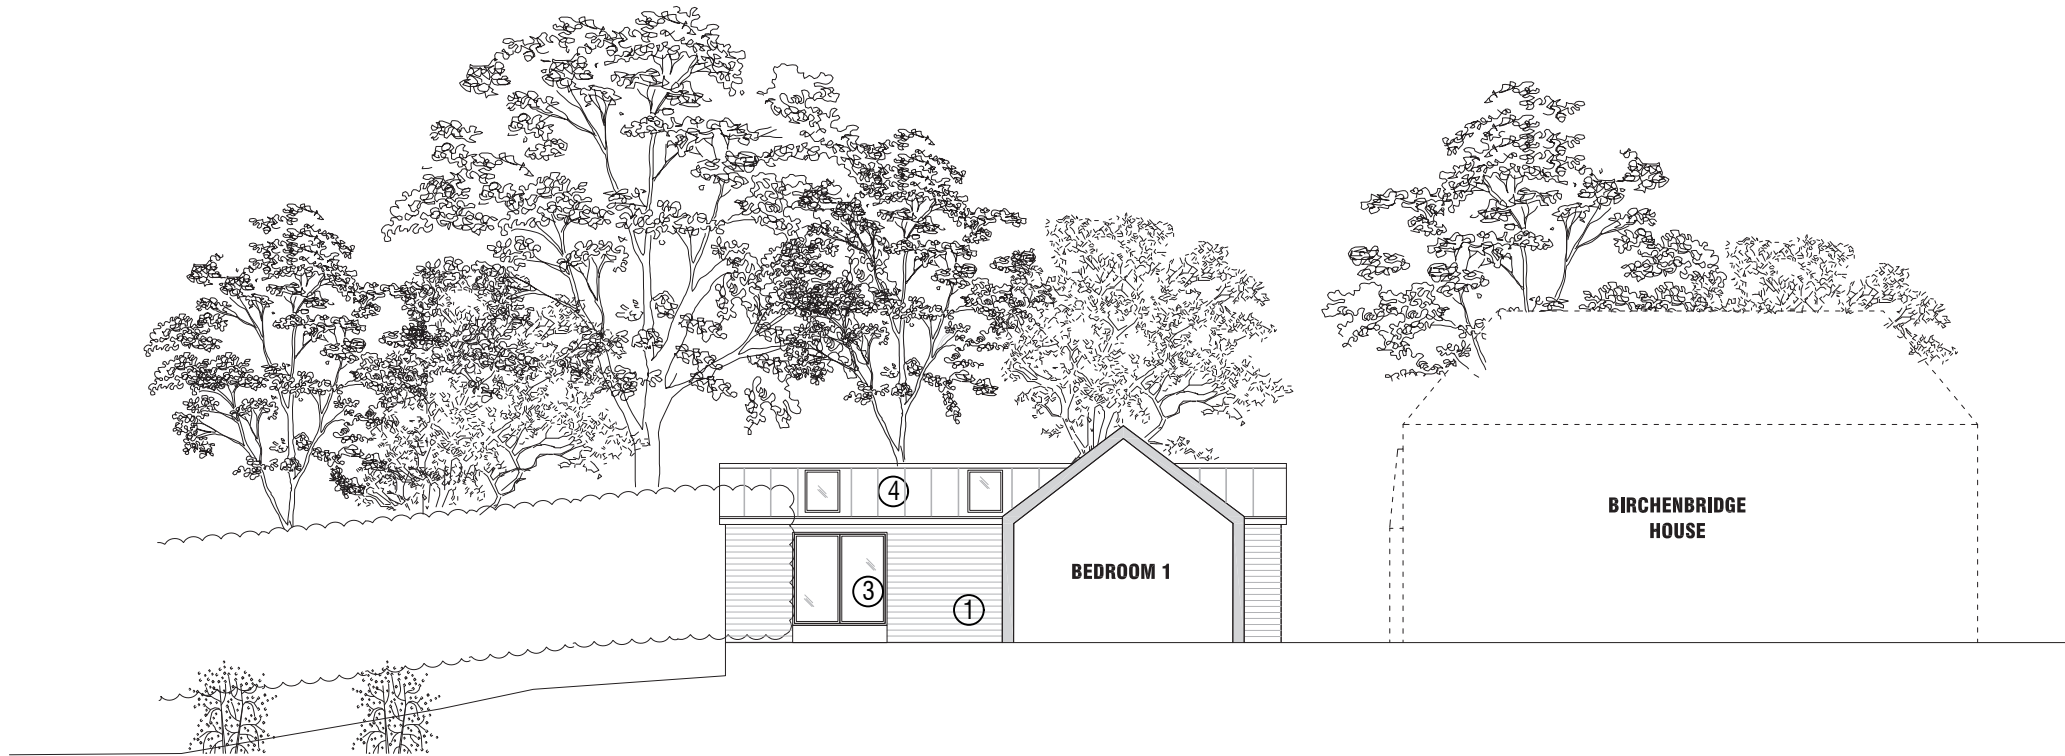

APPROVED SE ELEVATION / SECTION AA

